

Freedom Township Municipal Park - Phase 2

Freedom Township, Adams County, Pennsylvania

Site Development Drawing


January 2024

Prepared for:


Freedom Township
2184 Pumping Station Road
Fairfield, PA 17320

Prepared by:

YSM Landscape Architects
19 South Newberry Street
York, PA 17401

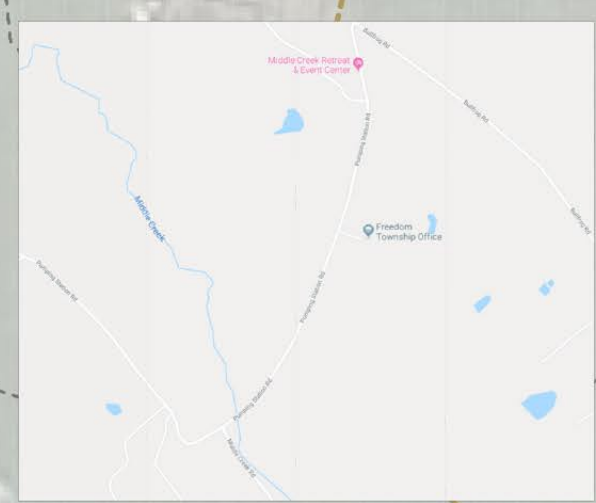

Site Location Map
Scale: 1" = 2,000'

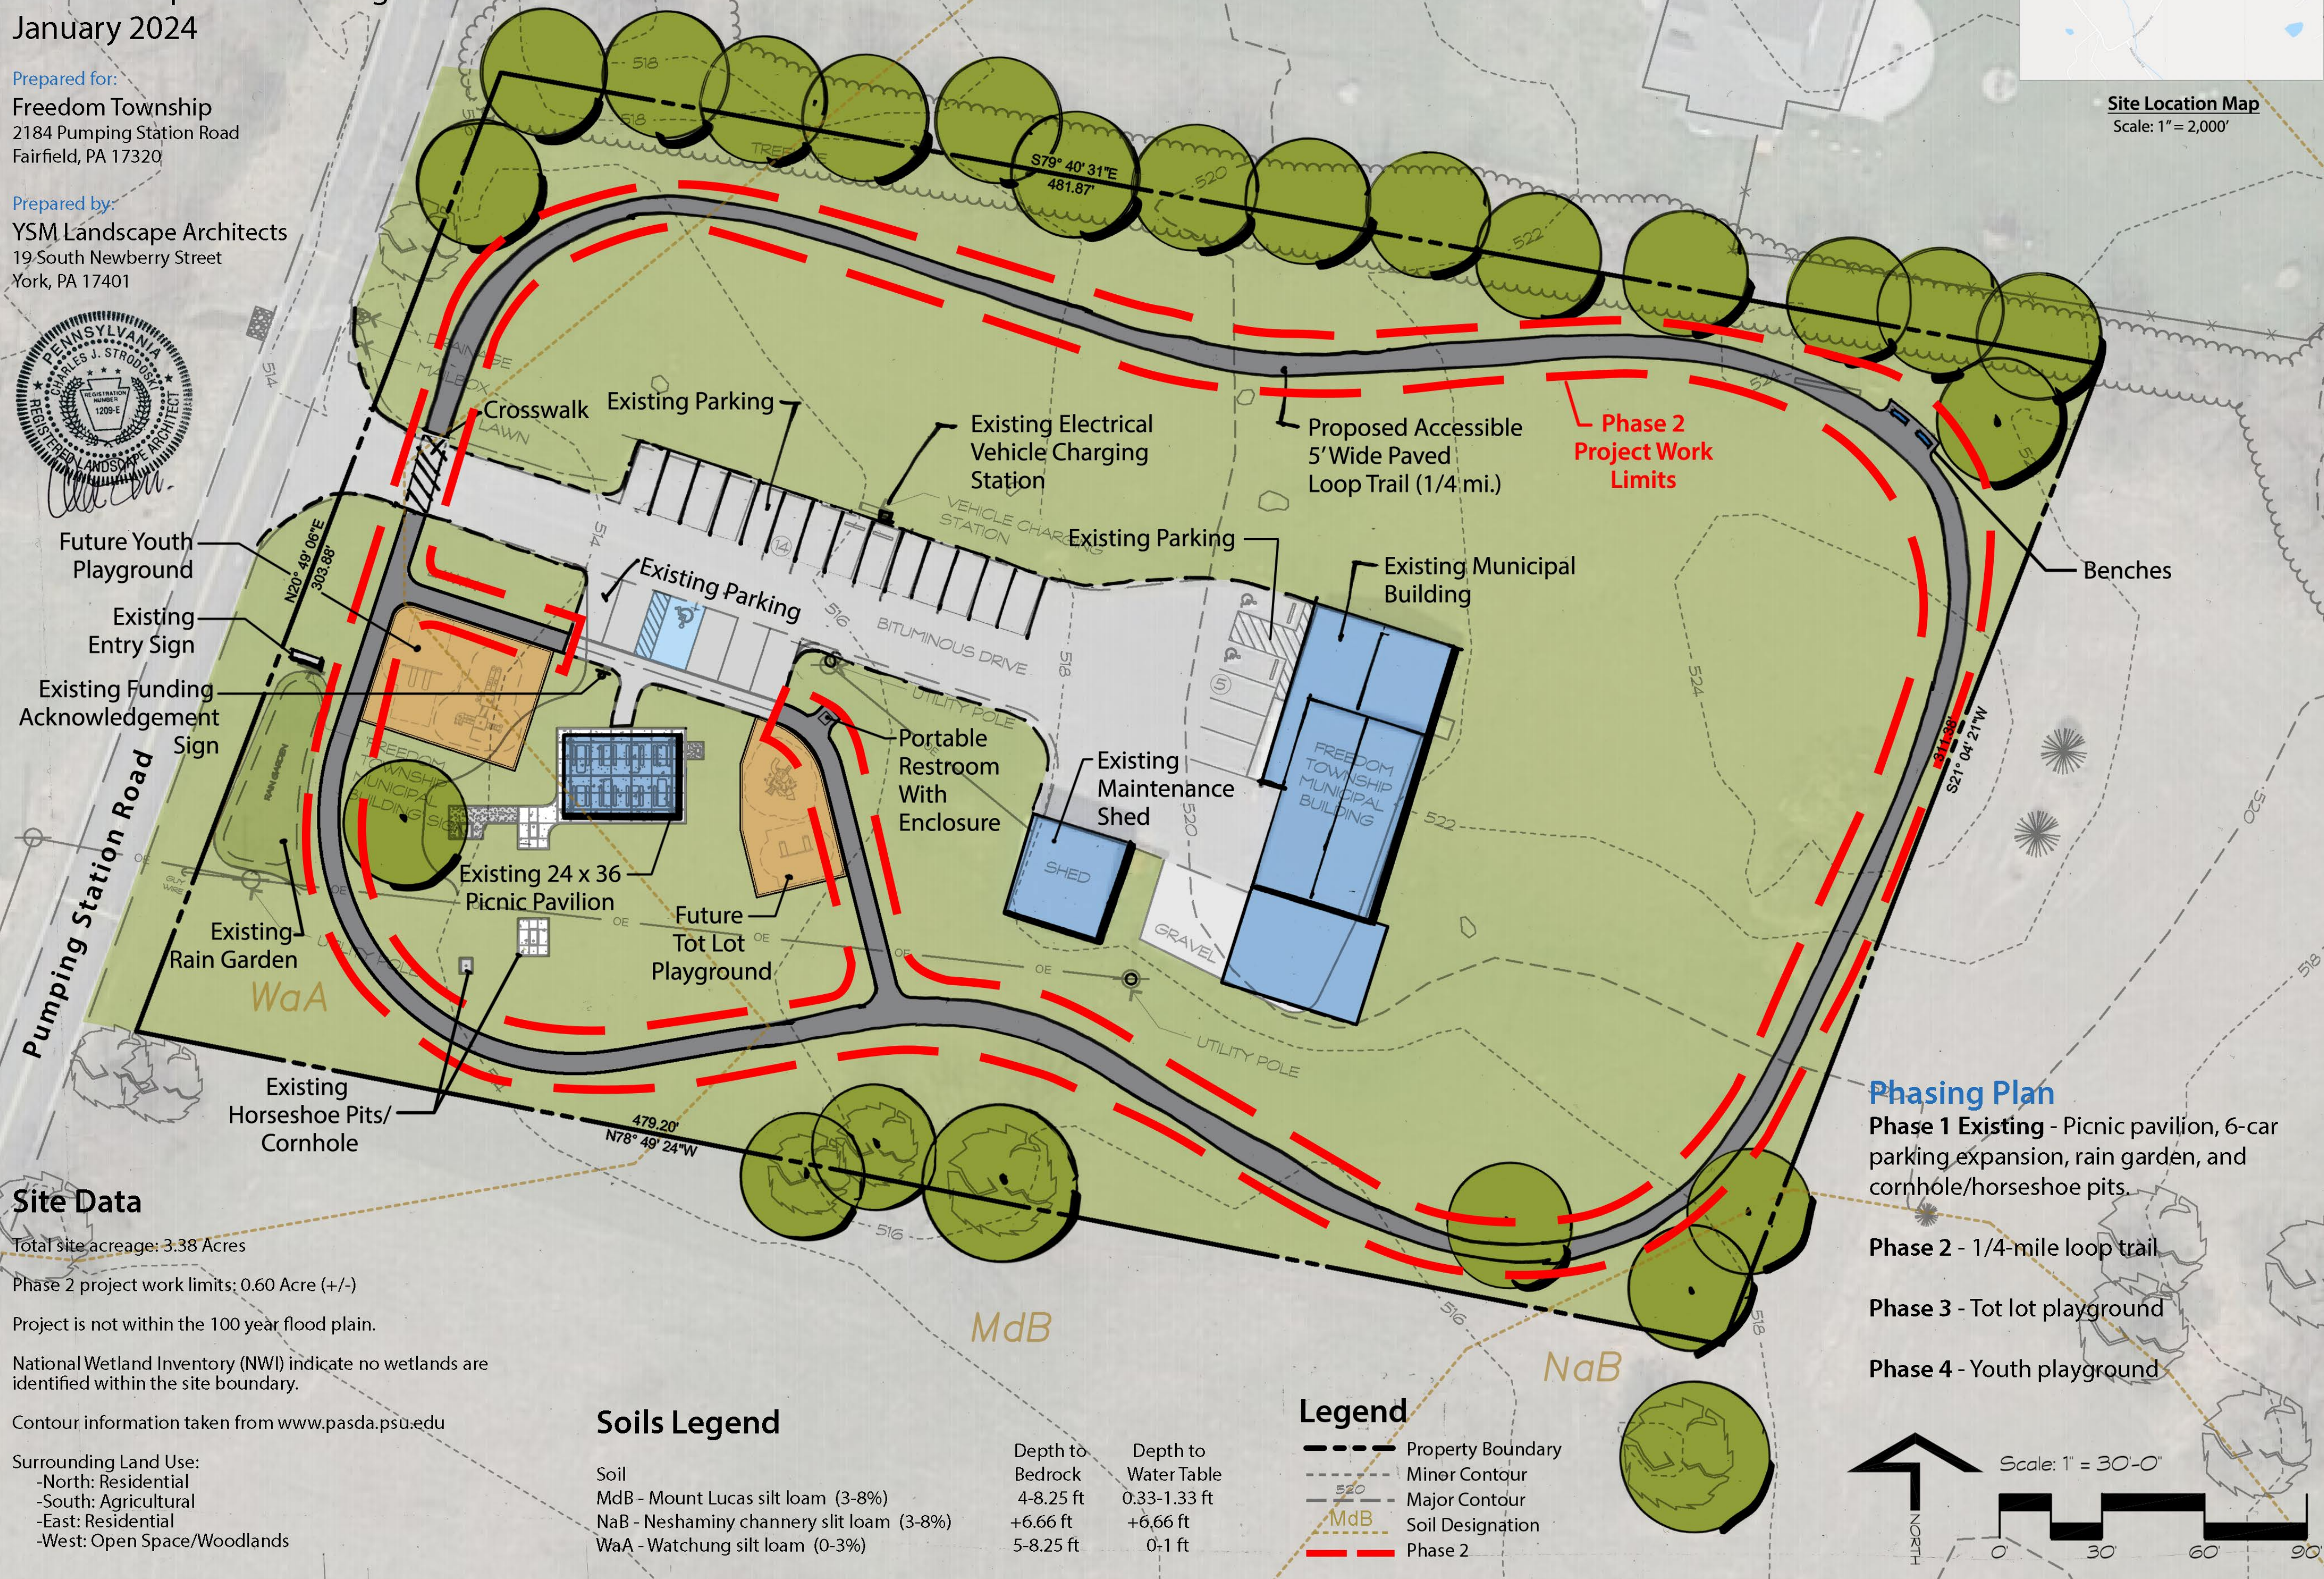

Site Data

Total site acreage: 3.38 Acres

Phase 2 project work limits: 0.60 Acre (+/-)

Project is not within the 100 year flood plain.

National Wetland Inventory (NWI) indicate no wetlands are identified within the site boundary.

Contour information taken from www.pasda.psu.edu

Surrounding Land Use:

- North: Residential
- South: Agricultural
- East: Residential
- West: Open Space/Woodlands

Soils Legend

| Soil | Depth to Bedrock | Depth to Water Table |
|---|------------------|----------------------|
| MdB - Mount Lucas silt loam (3-8%) | 4-8.25 ft | 0.33-1.33 ft |
| NaB - Neshaminy channery slit loam (3-8%) | +6.66 ft | +6.66 ft |
| WaA - Watchung silt loam (0-3%) | 5-8.25 ft | 0-1 ft |

Legend

- Property Boundary
- Minor Contour
- Major Contour
- Soil Designation
- Phase 2

Phasing Plan

Phase 1 Existing - Picnic pavilion, 6-car parking expansion, rain garden, and cornhole/horseshoe pits.

Phase 2 - 1/4-mile loop trail

Phase 3 - Tot lot playground

Phase 4 - Youth playground

